

Nickel Mines

Claire Trevor Theater

Groundplan FINAL
5/14/14

Scale:
3/8" = 1'-0"

Sound Design
Brian Svoboda


Assistant Sound Design
Kelsi Halverson

Director/Choreographer
Andrew Palermo

Scenic Design
Eric Barker

Lighting Design
Brady King

Costume Design
Sera Bourgeau

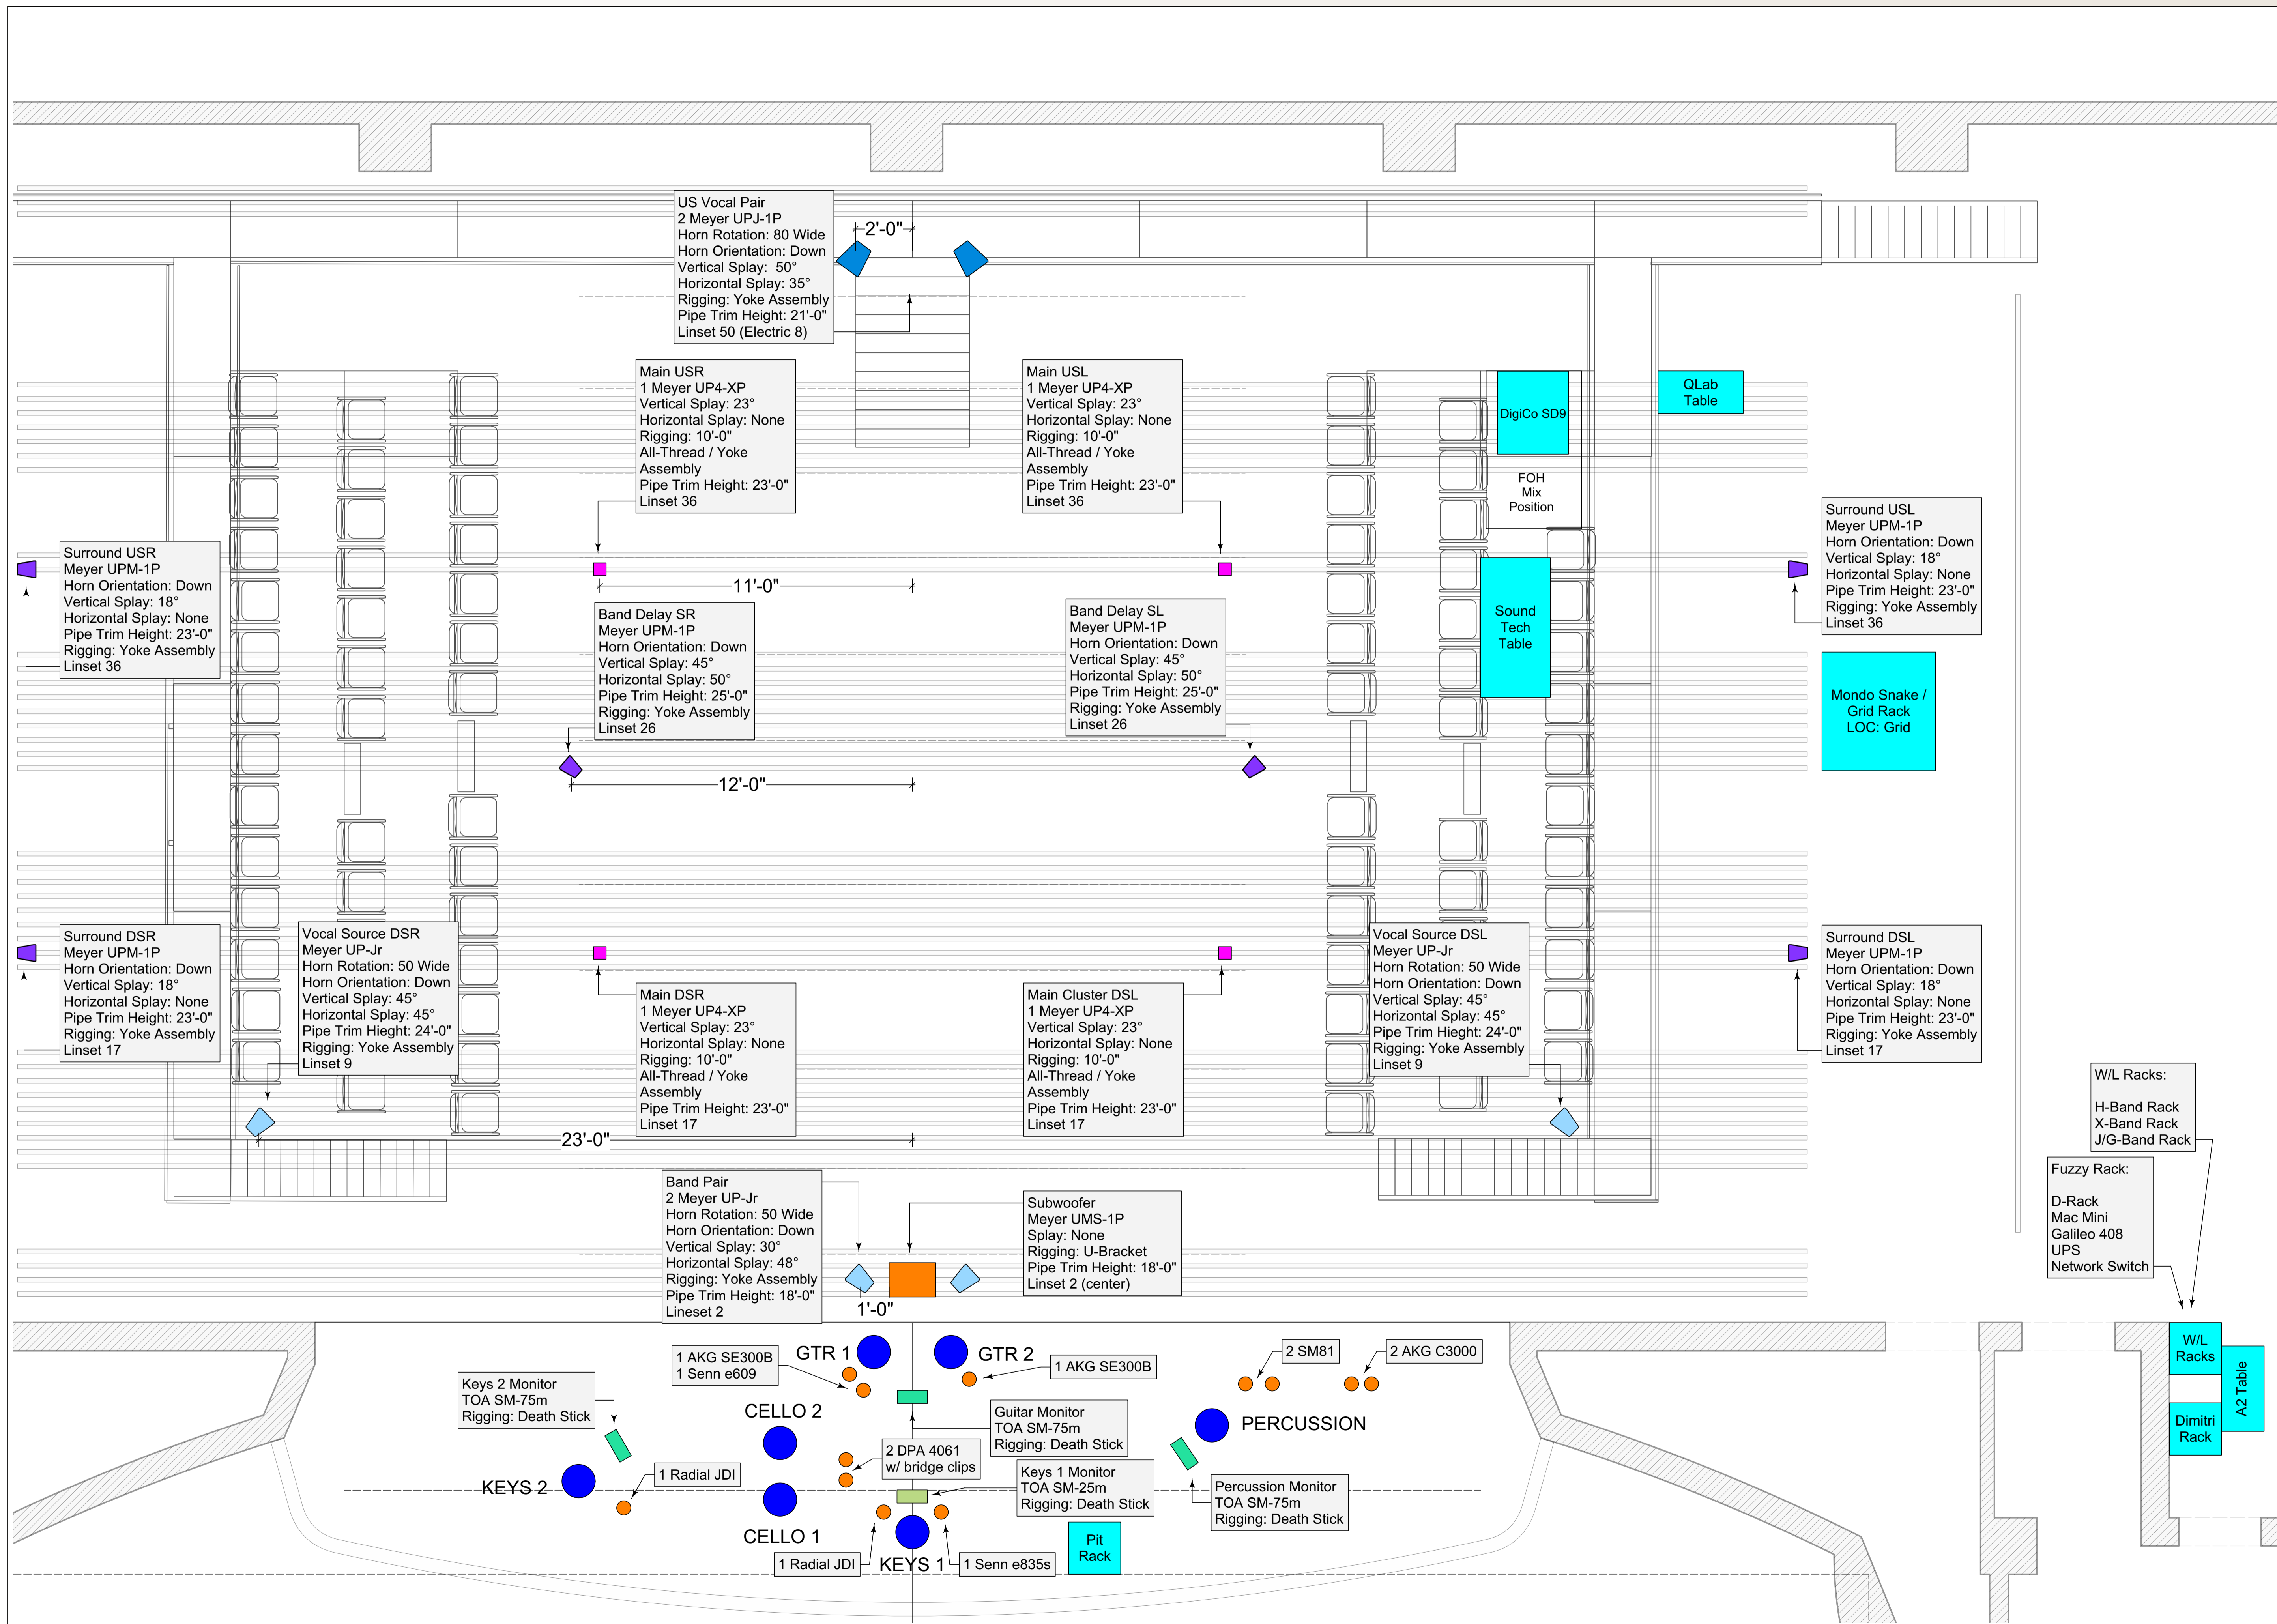

Nickel Mines

Claire Trevor Theater

Section FINAL
5/14/14

Scale:
1/2" = 1'-0"

Sound Design
Brian Svoboda

Assistant Sound Design
Kelsi Halverson


Director/Choreographer
Andrew Palermo


Scenic Design
Eric Barker

Lighting Design
Brady King

Costume Design
Sera Bourgeau

2
- of -
4

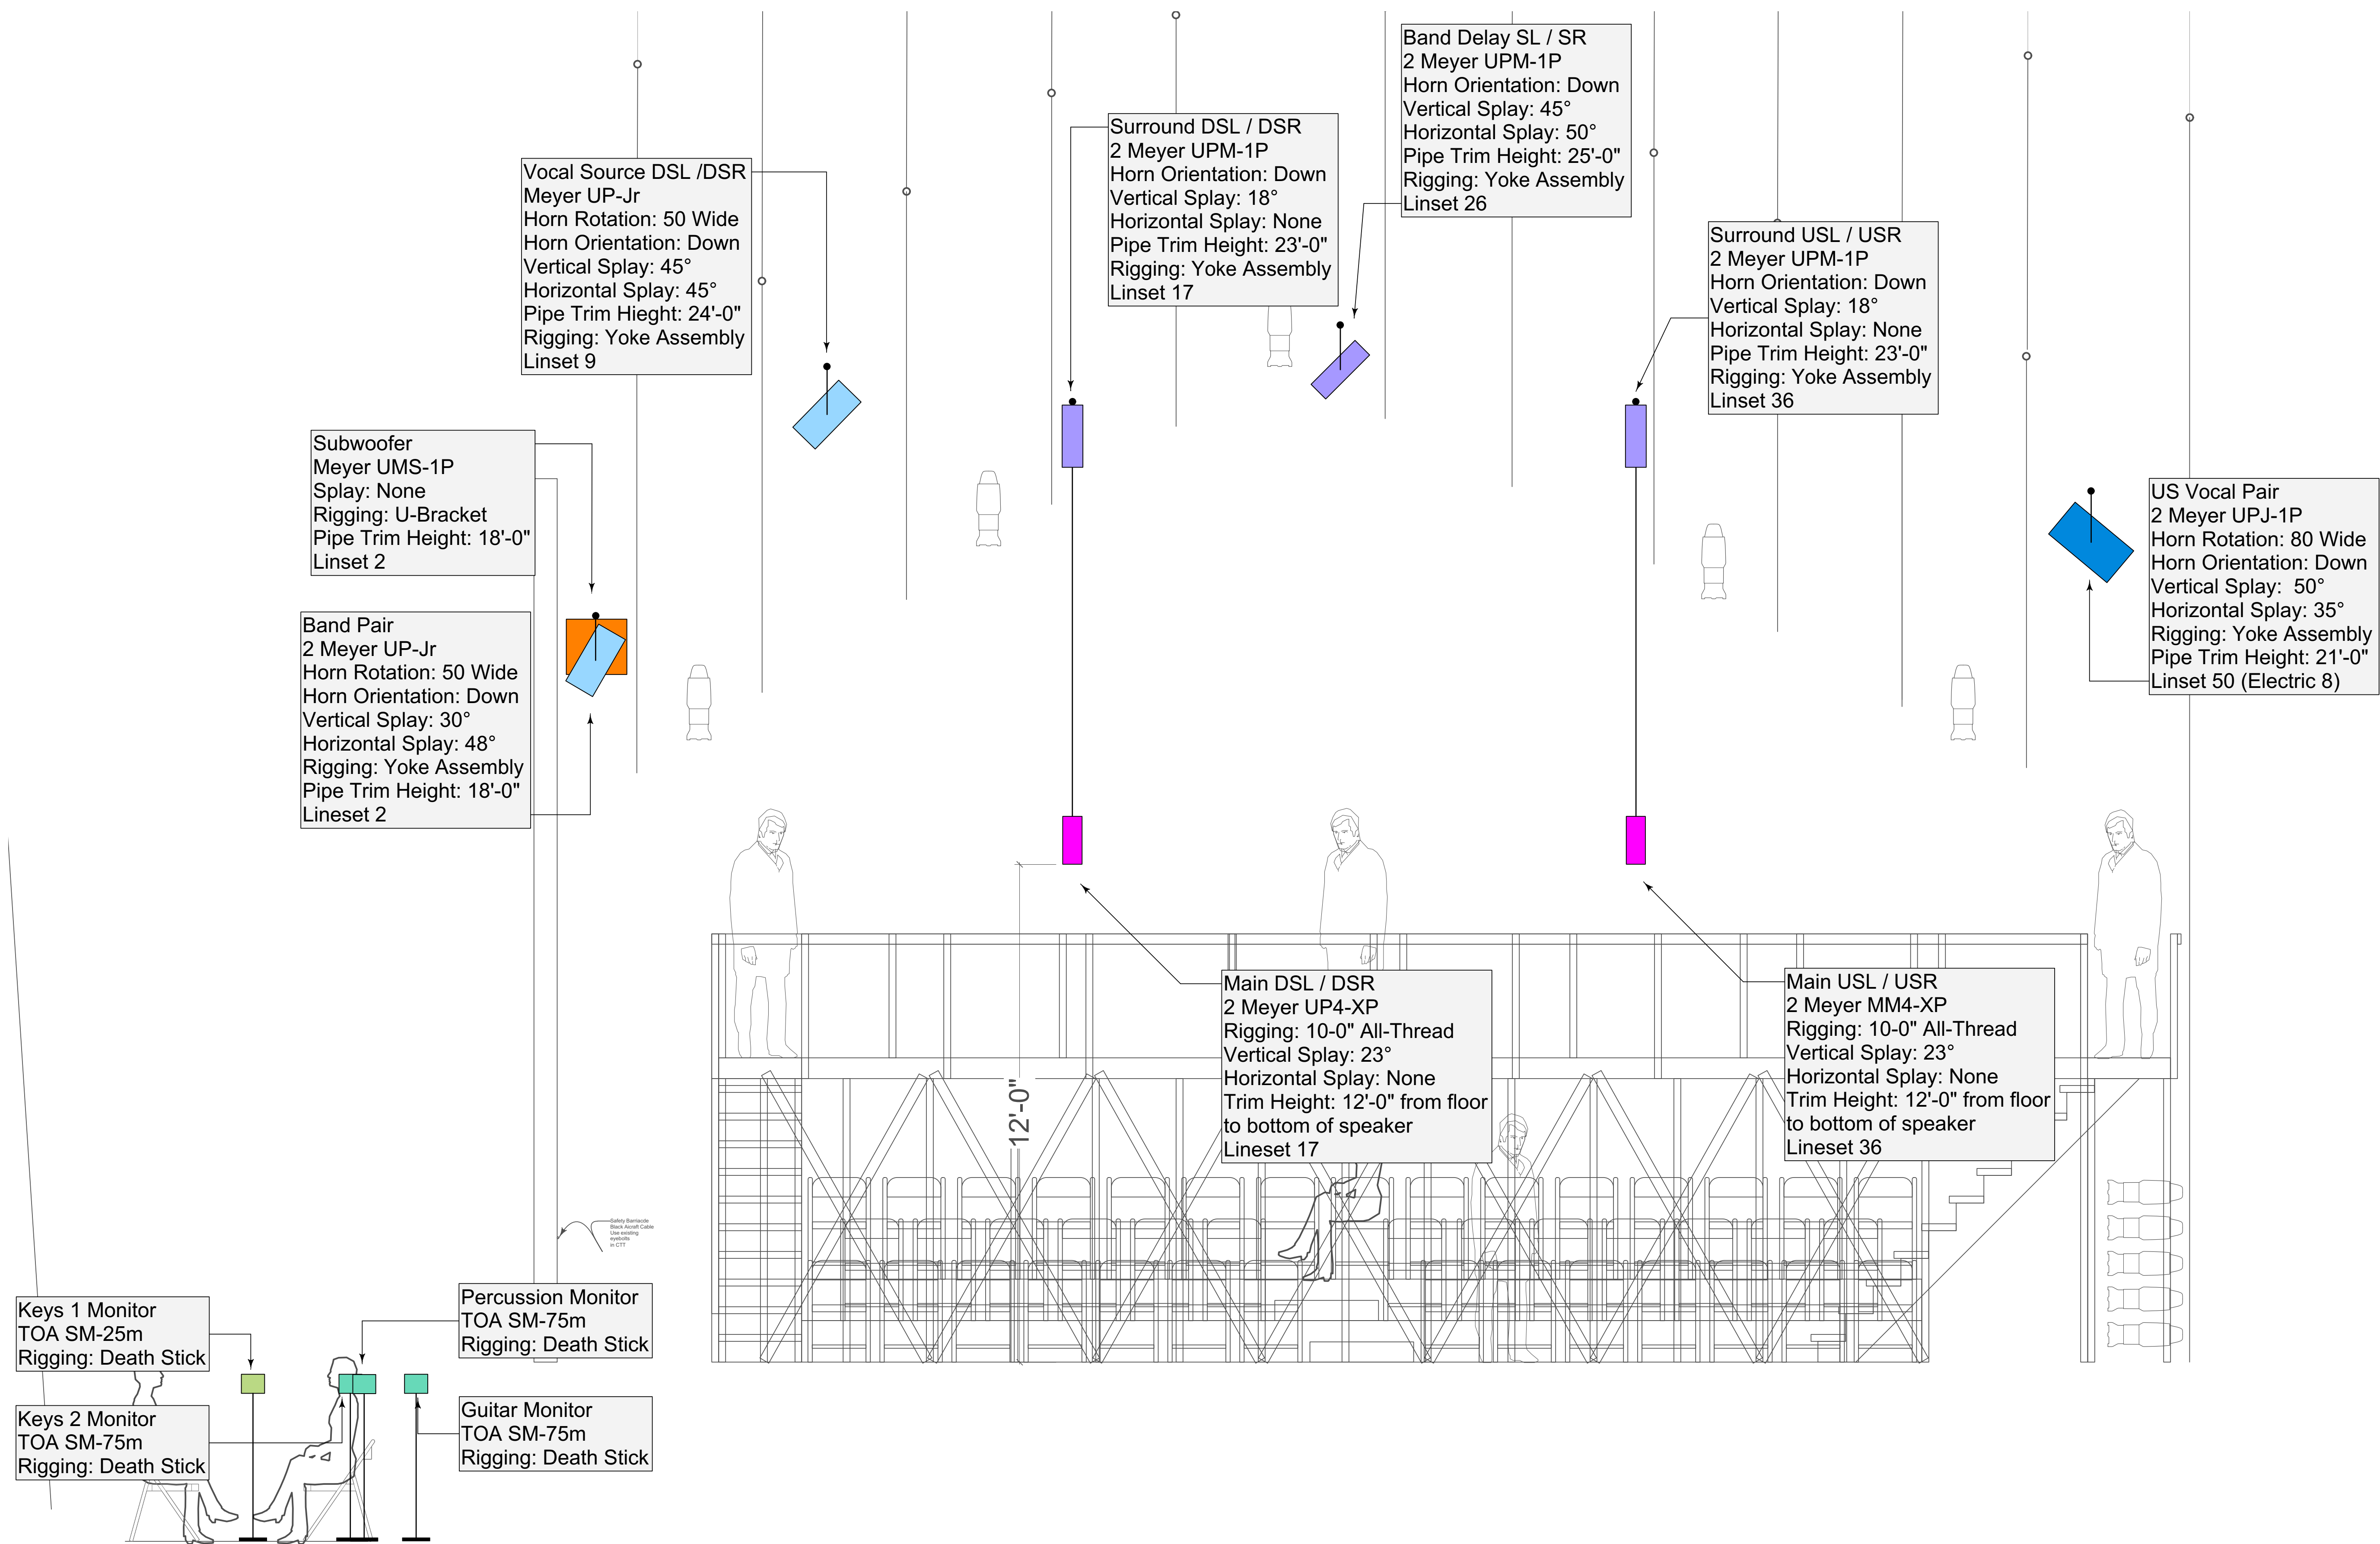

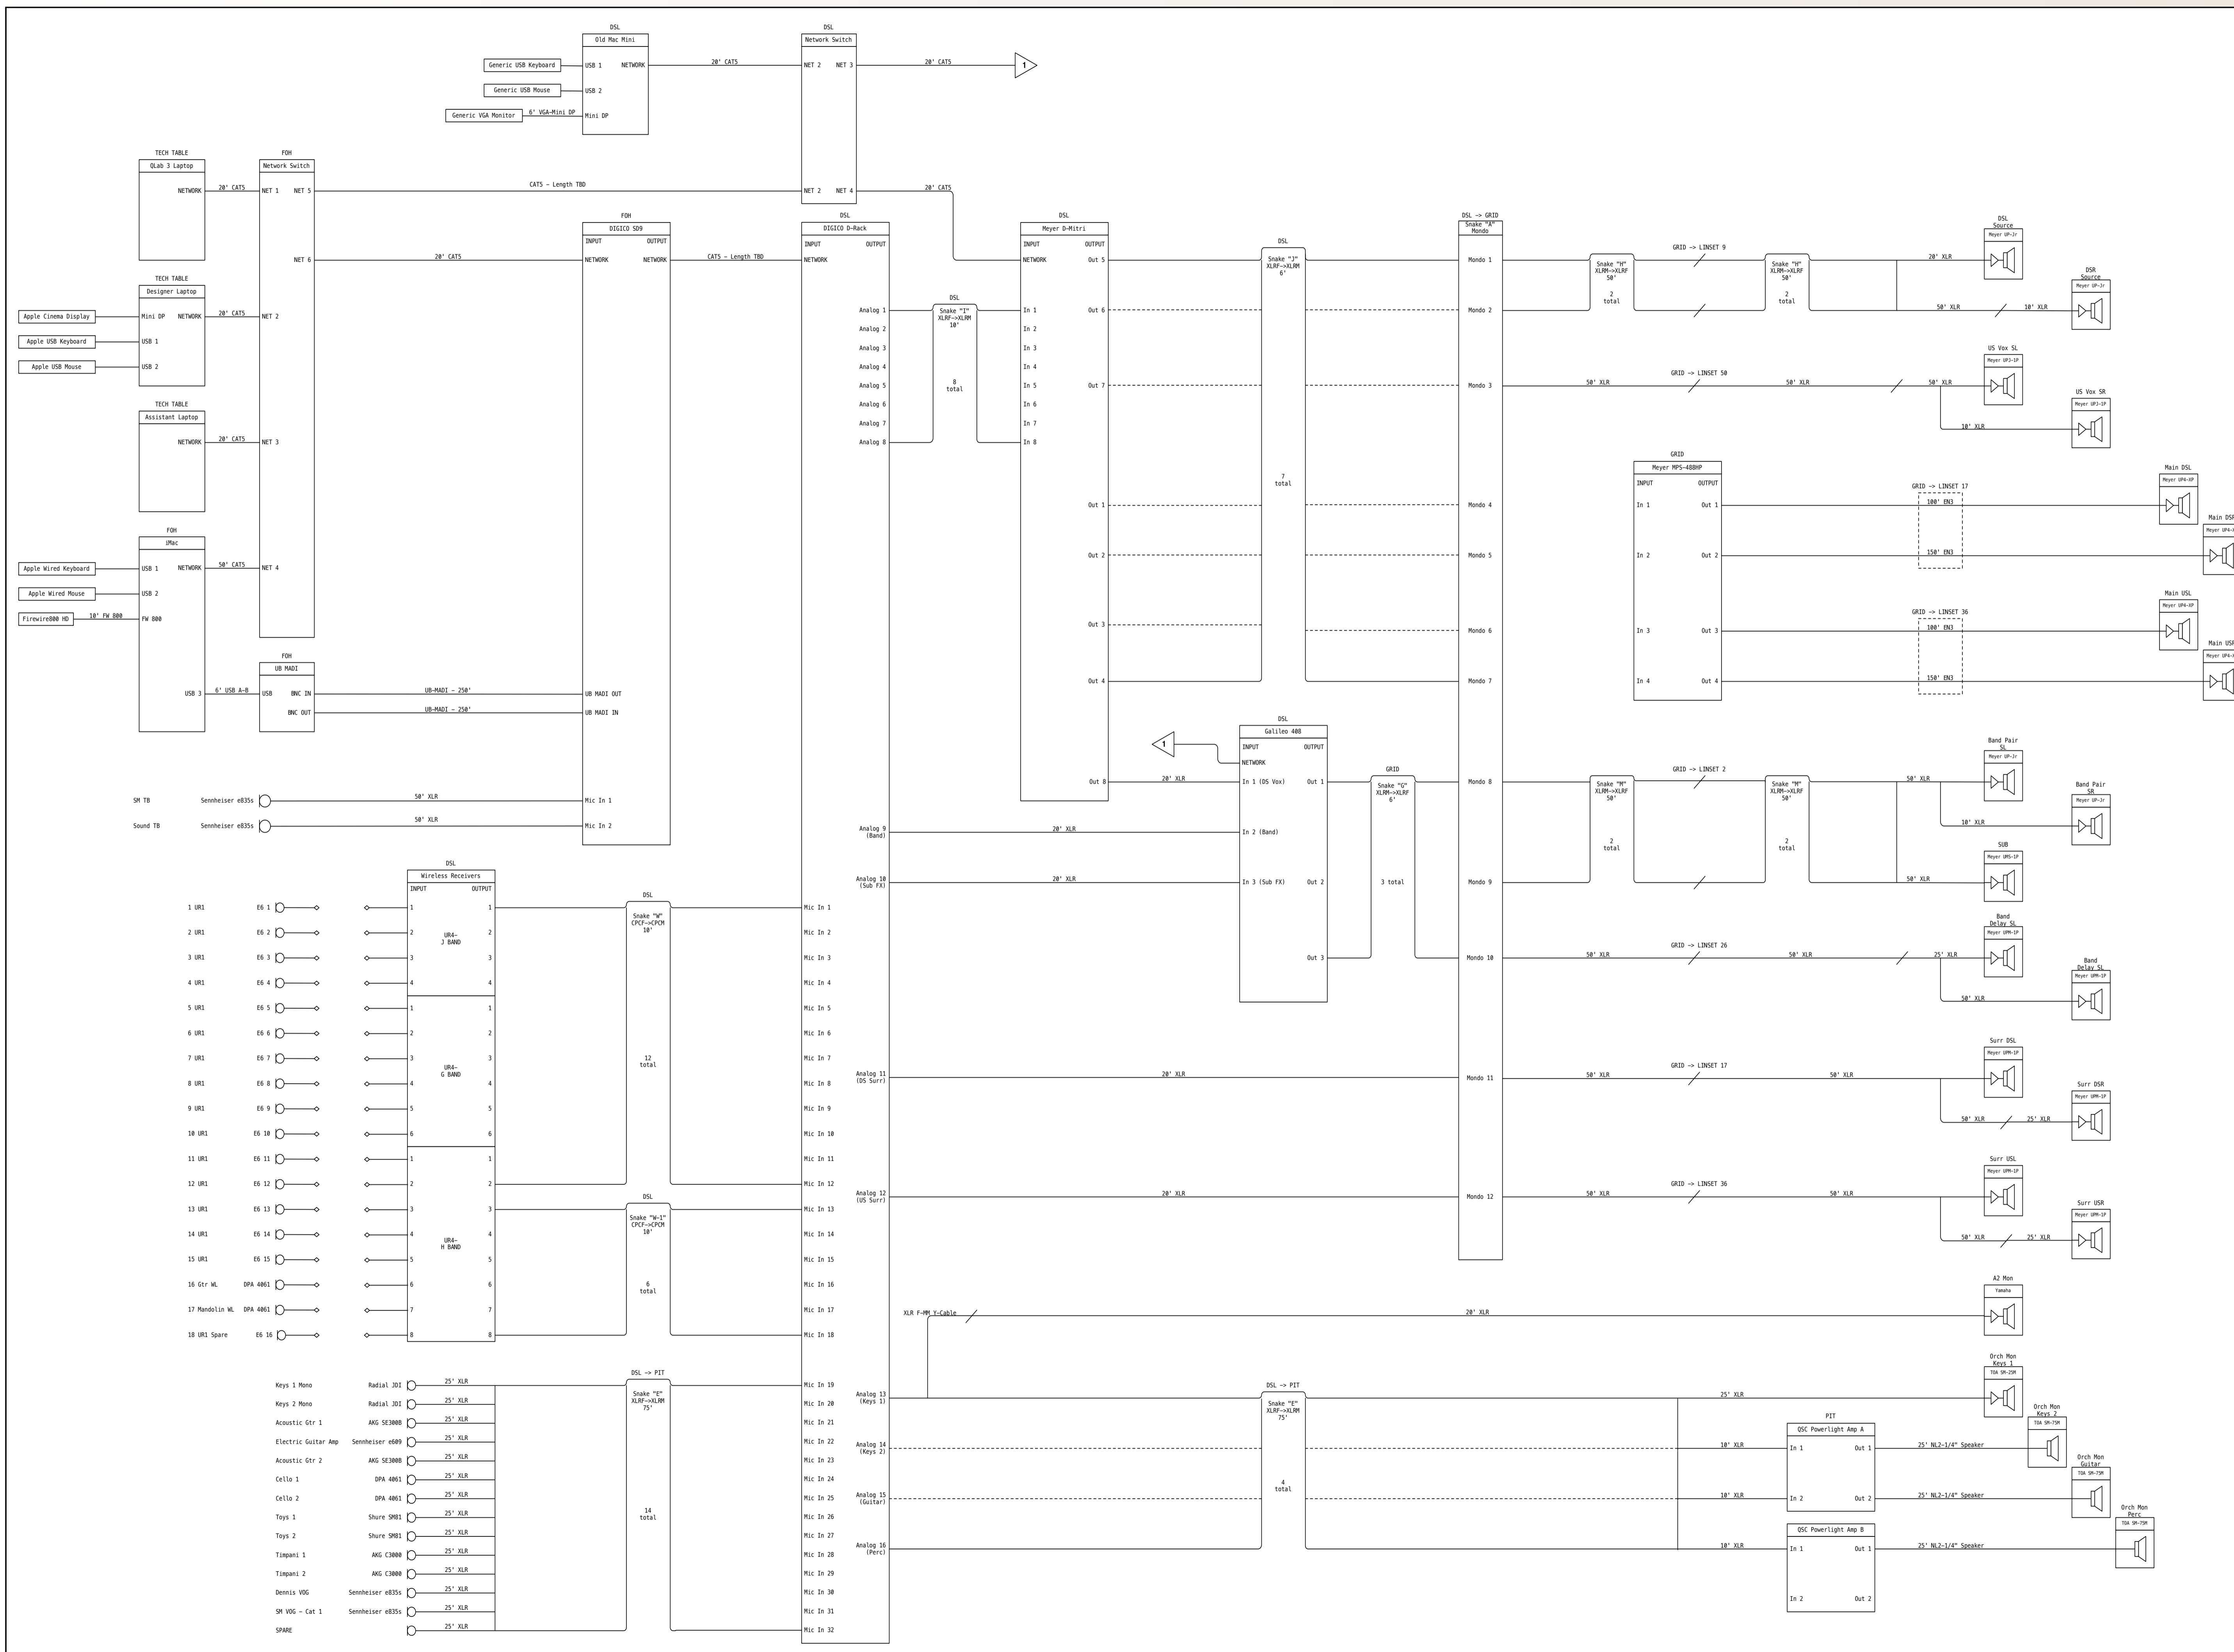

Nickel Mines

Claire Trevor Theater

Line Diagram FINAL 5/14/14

No Scale

Sound Design
Brian Svoboda


Assistant Sound Design
Kelsi Halverson

Director/Choreographer
Andrew Palermo

Scenic Design
Eric Barker

Lighting Design
Brady King

Costume Design
Sera Bourgeau

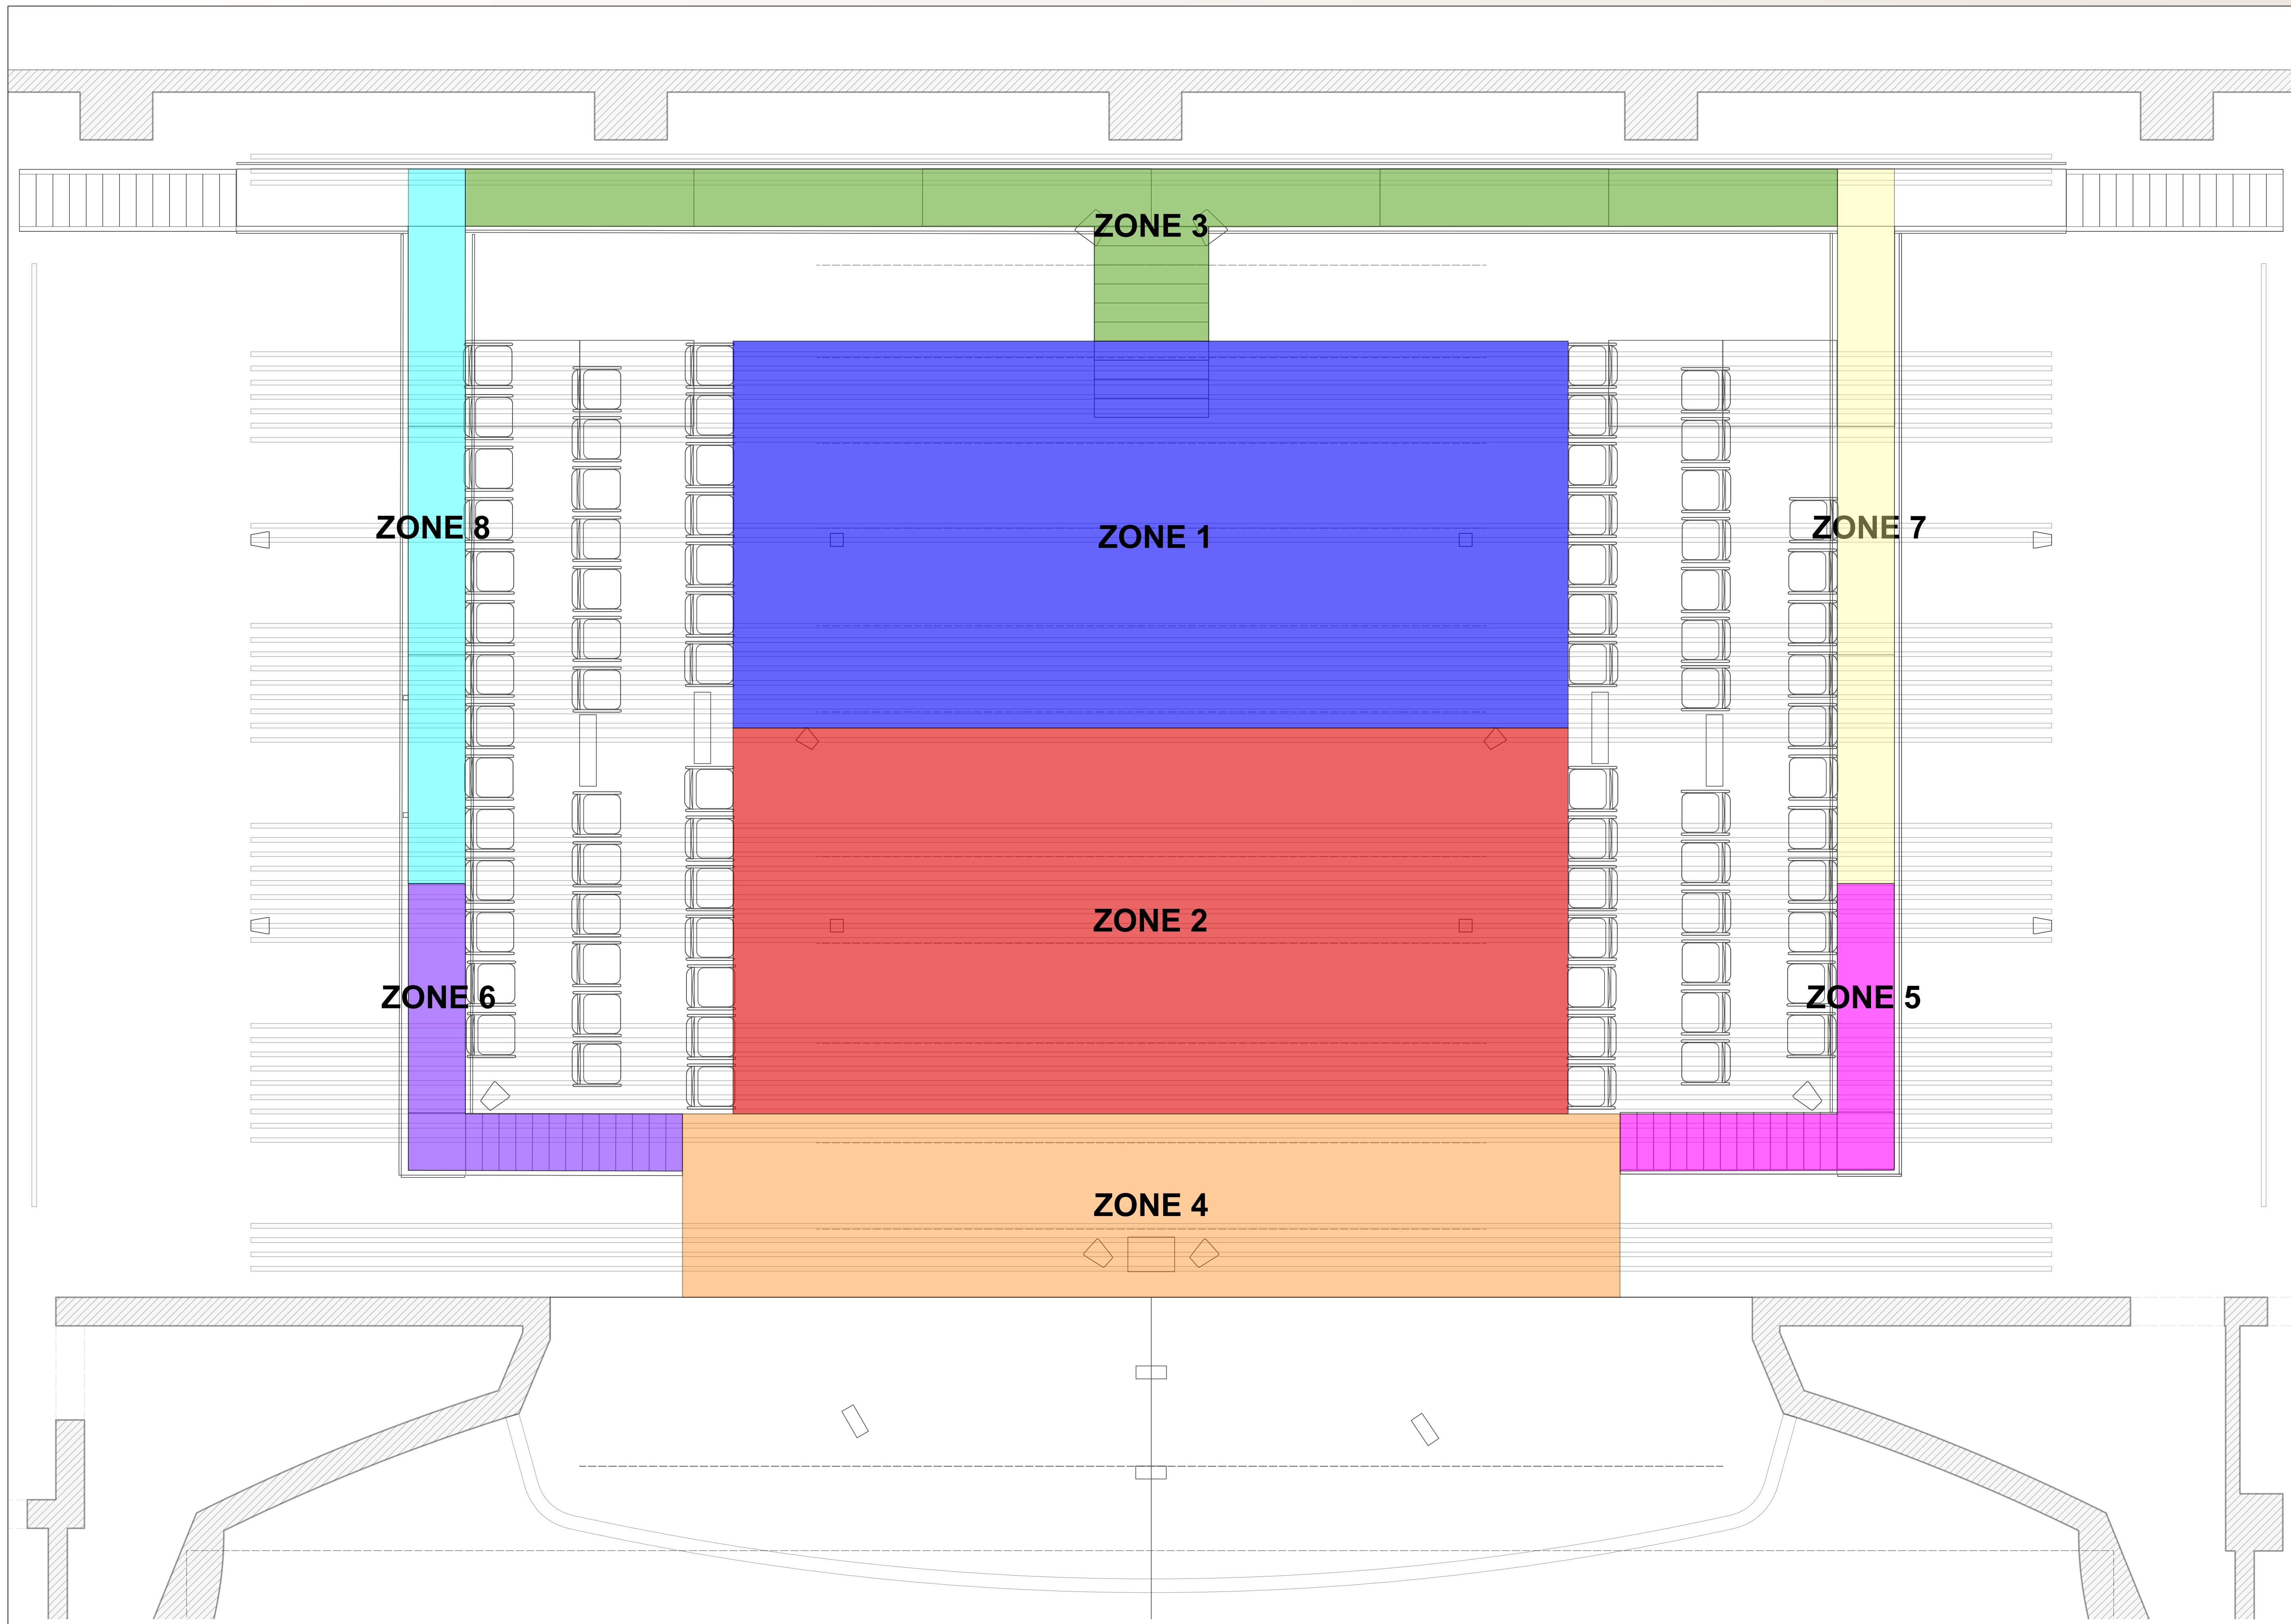

Nickel Mines

Claire Trevor Theater

Delay Zones FINAL
5/14/14

No Scale

Sound Design
Brian Svoboda

Assistant Sound Design
Kelsi Halverson

Director/Choreographer
Andrew Palermo

Scenic Design
Eric Barker

Lighting Design
Brady King

Costume Design
Sera Bourgeau